



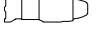


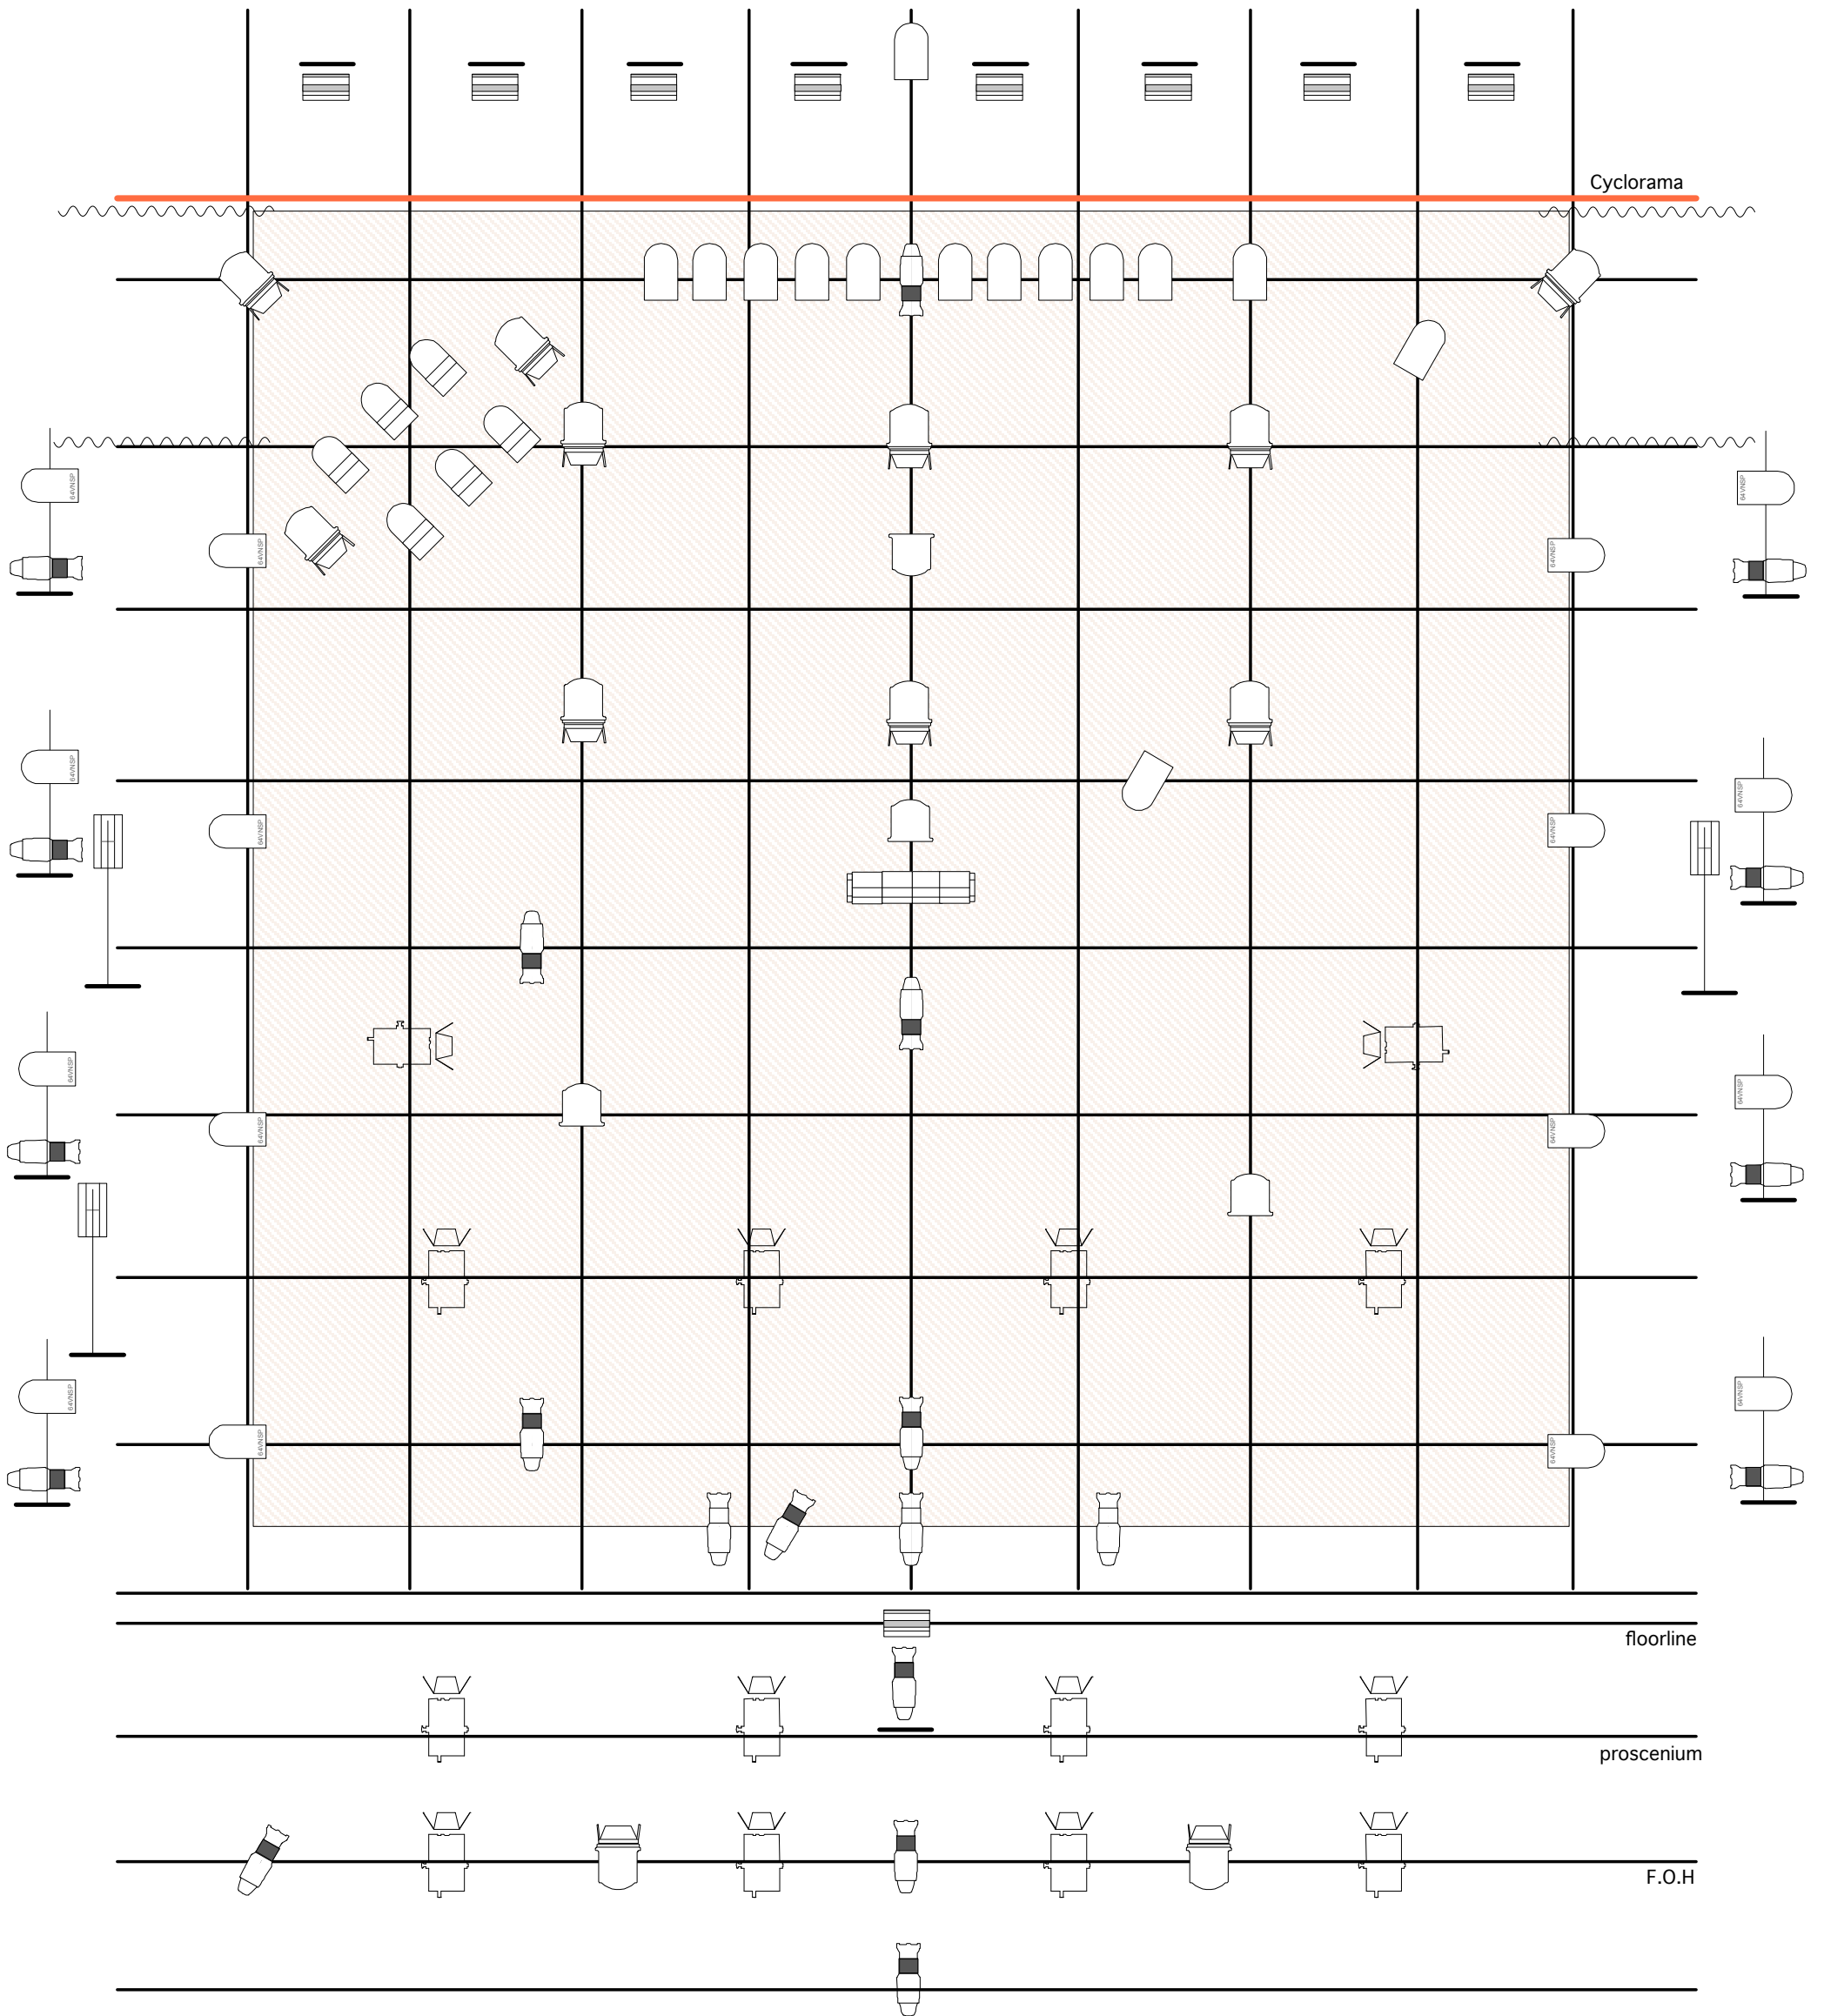


ESNES.N.ON2

choreographed by cie.laroque / helene weinzierl in cooperation with ann mcrae
 designed by gapworks | peter thalhamer
 office@gapworks.at | +436644014920



legend:

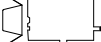-  fresnel 2kw & barndoor
-  par 64
-  flood 1kw
-  source 4 26°
-  source 4 zoom 25/50°
-  fresnel 1kw
-  pc 1kw & barndoor

NOTE:

THIS DRAWING REPRESENTS VISUAL CONCEPTS & CONSTRUCTION SUGGESTIONS ONLY. THE DESIGNER DOES NOT ASSUME RESPONSIBILITY FOR STRUCTURAL INTEGRITY OR SAFETY OF ANY SCENERY OR LIGHTS USED IN REHEARSAL OR PERFORMANCE. ALL MATERIALS AND CONSTRUCTION METHODS MUST CONFIRM TO THE STRICTEST APPLICABLE USE GUIDE LINES AND FIRE REGULATIONS.